

TIN CAN BAY

RAINBOW BEACH

Scale: 1:20,000

Legend:

Proposed Pathways

 Proposed Pathway

Existing Pathways


 Aluminium

 Asphalt

 Bitumen


 Concrete

 Pavers

 Stamped Concrete

 Timber

COOLOOLA COVE

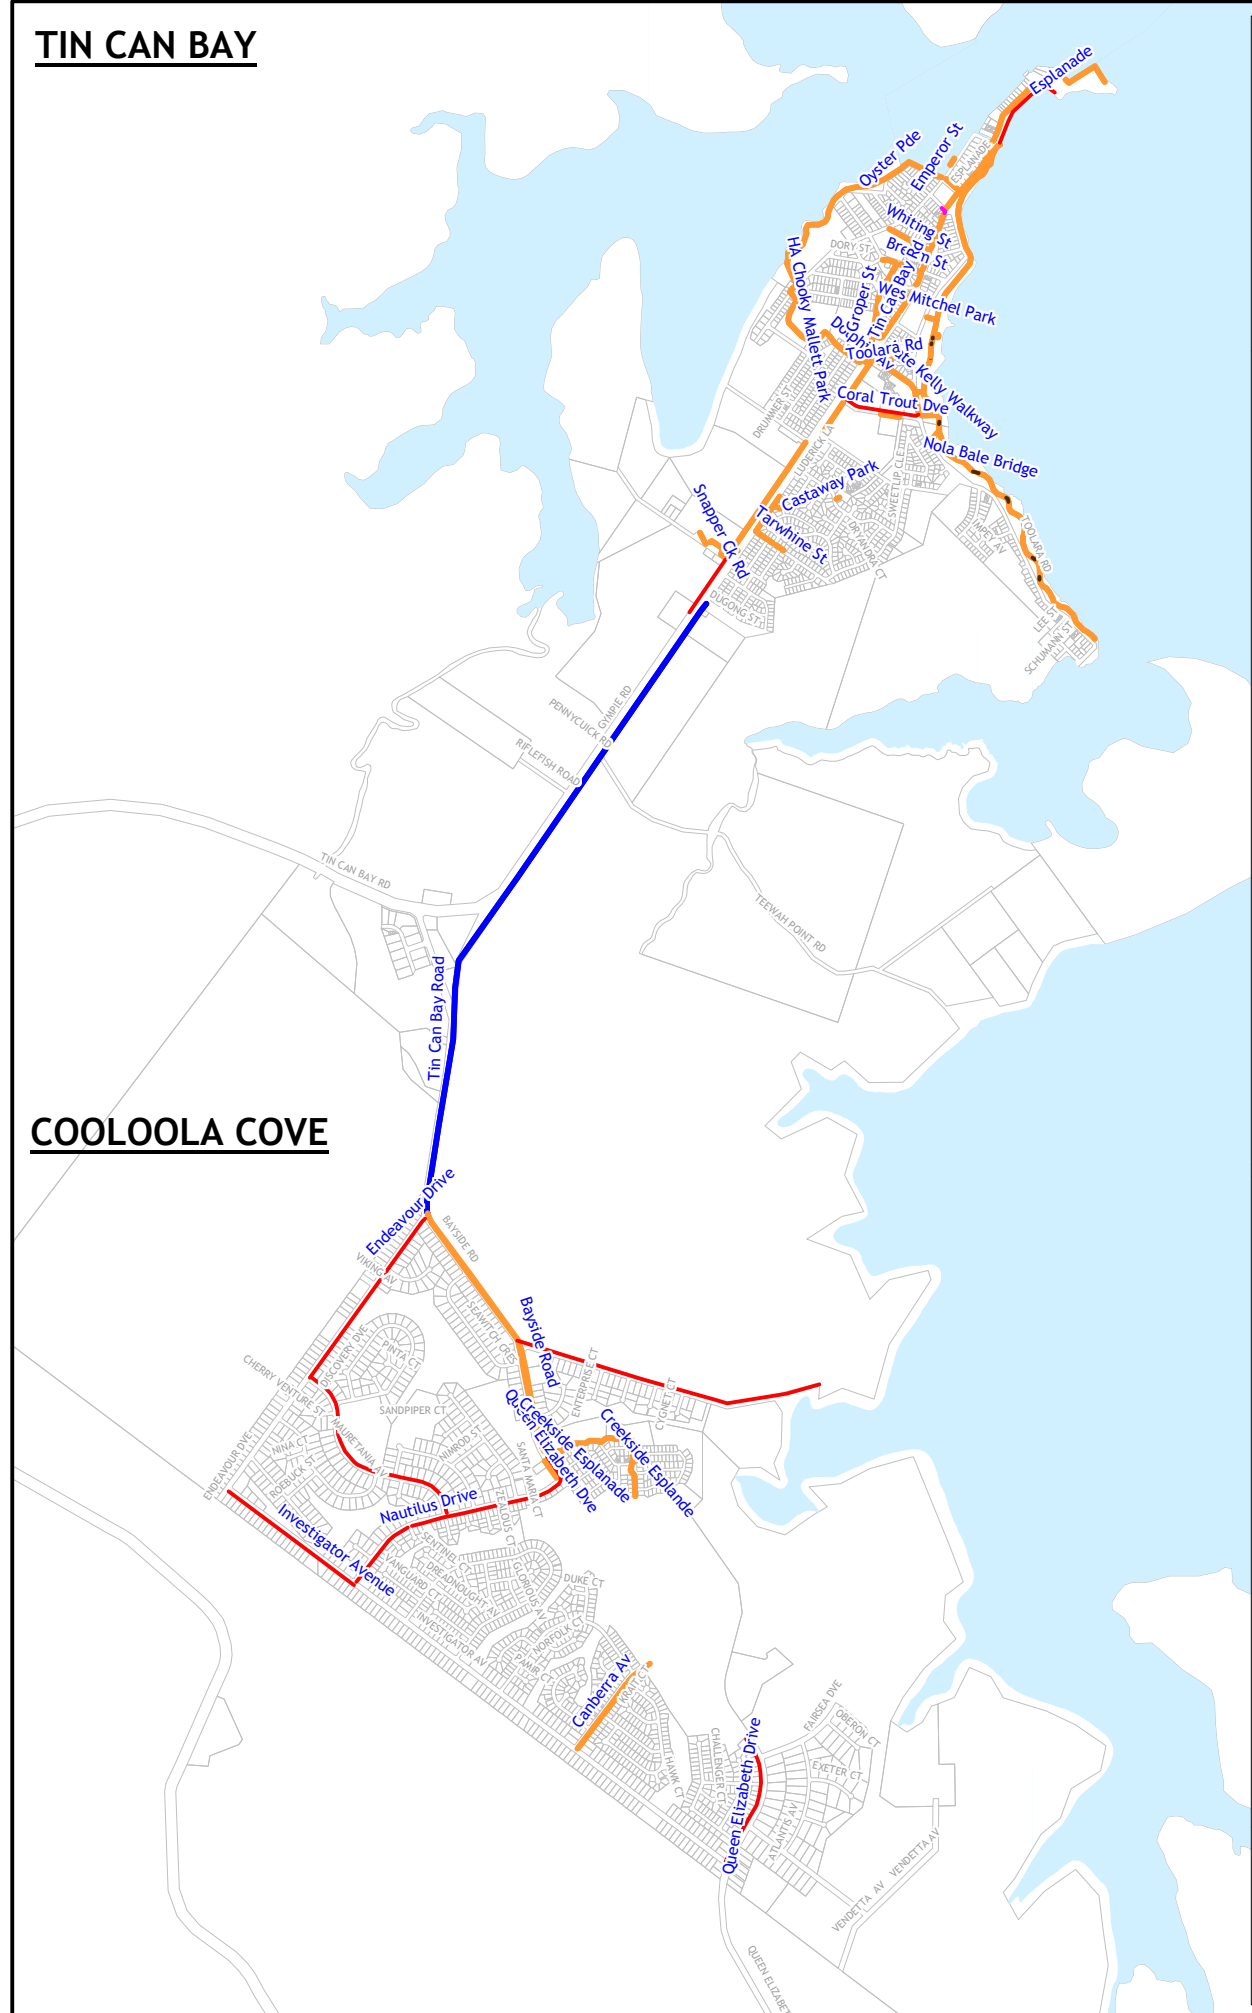

Scale: 1:40,000
 Date: 08/02/2012
 Revision C

Gympie Regional Council
 Plans for Trunk Infrastructure
 Transport - Pathways

Tin Can Bay - Cooloola Cove
 - Rainbow Beach

Map PFTI-CUE-2

© Gympie Regional Council (GRC) 2009. GRC gives no warranty in relation to the data (including accuracy, reliability, completeness or suitability) and accepts no liability (including without limitation, liability in negligence for any loss, damage or costs (including consequential damage) relating to any use of the data.