



PLAN – NOMINAL 4.0m VERGE



PLAN – > 4.0m VERGE

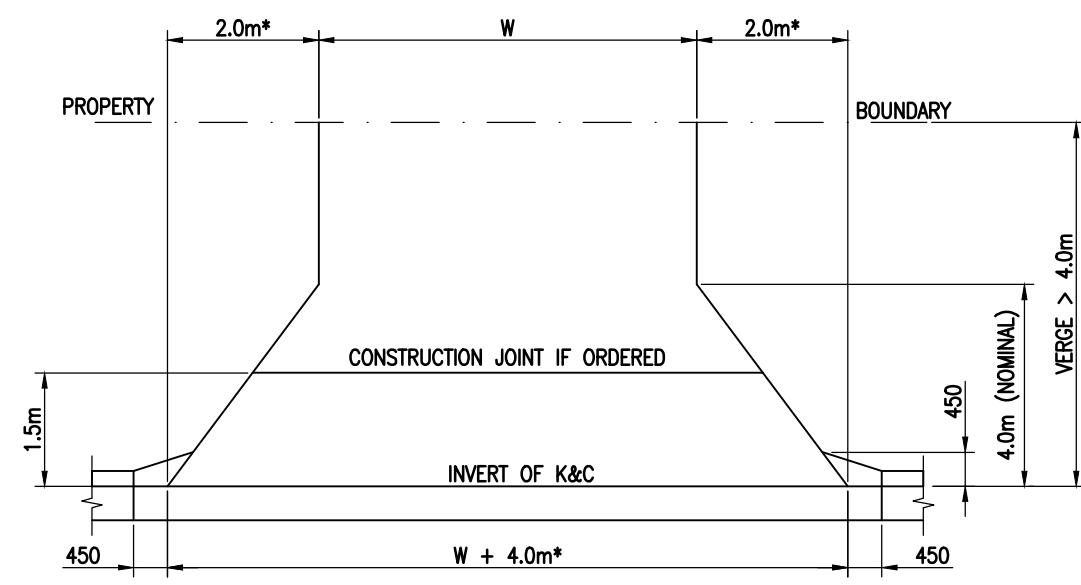

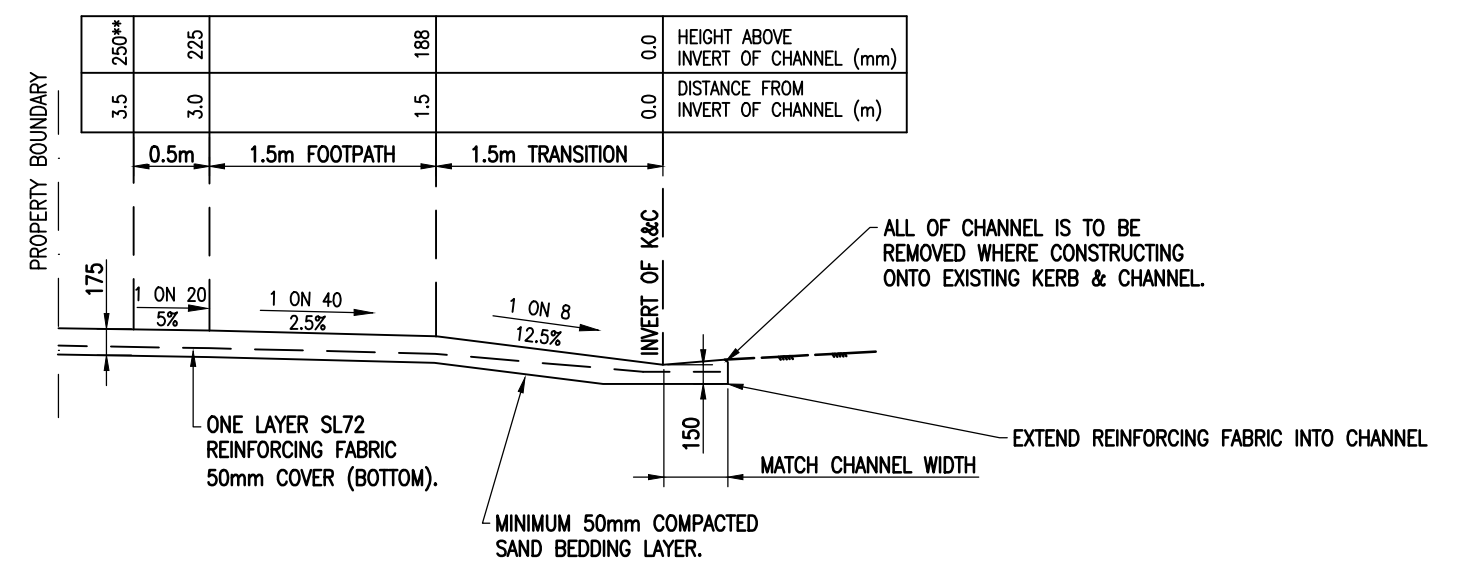


- * FOR COMMERCIAL USE WITH CAR TRAFFIC SOLELY, DIMENSION CAN BE REDUCED TO 1.0m ($W + 2.0m$ ALONG CHANNEL). REFER TO NOTE NO. 4.
- ** DRIVEWAYS MUST ACHIEVE A HIGH POINT OF 250mm ABOVE INVERT OF KERB TO ENSURE STORMWATER IS CONTAINED WITHIN ROAD RESERVE AS PER REQUIREMENT OF QUDM (QUEENSLAND URBAN DRAINAGE MANUAL). THIS CONSTRAINT MAY BE VARIED UPON APPROVAL FROM COUNCIL ENGINEER.



DRIVEWAY PROFILE

NOTES:

- ALL CONCRETE TO BE GRADE N32 IN ACCORDANCE WITH AS 1379.
- REINFORCING FABRIC SHALL BE FULLY LAP JOINTED.
- DEPTHS OF CONCRETE AND REINFORCING STEEL SHOWN ARE THE MINIMUM REQUIREMENTS FOR GOOD FOUNDATION CONDITIONS AND AVERAGE TRAFFIC LOADING. WHERE THIS DOES NOT APPLY DEPTHS OF CONCRETE AND REINFORCING SHALL BE INCREASED ACCORDINGLY.
- DIMENSION 'W' SHALL BE TO COUNCIL APPROVAL. REFER TO AS 2890.2.
- WHERE DEVELOPMENT APPROVAL DOES NOT REQUIRE ACCESS ONTO PROPERTY BY GARBAGE TRUCK OR SIMILAR HEAVY VEHICLE, SLAB THICKNESS MAY BE REDUCED TO 150mm. FOR SOLELY CAR USE, SLAB THICKNESS MAY BE REDUCED TO 125mm.
- ALL ADJACENT ASPHALT OR CONCRETE SURFACES & PAVEMENTS TO BE SAW CUT.
- REFER TO GRC STD DWG NO. R-02 FOR PROHIBITED LOCATIONS OF DRIVEWAYS.
- ALL APPROPRIATE PERMITS/APPROVALS MUST BE OBTAINED FROM COUNCIL, INCLUDING APPROVAL OF LOCATION AND LEVELS PRIOR TO EXCAVATION.
- VALVES AND HYDRANTS LOCATED WITHIN DRIVEWAYS SHALL HAVE HDPE SURROUND OR EQUIVALENT PLACED BETWEEN THE SERVICE BOX AND THE CONCRETE.
- FOR GRADES ON DRIVEWAYS THAT GO ACROSS VERGE INTO PROPERTY REFER TO AS2890.1 SECTION 3.3.
- MAINTENANCE OF THE CROSSINGS ARE THE RESPONSIBILITY OF THE PROPERTY OWNER.

AMENDMENTS		DESCRIPTION	APPROVED	DATE	NOT TO SCALE		GYMPIE REGIONAL COUNCIL 242 Mary Street GYMPIE Qld 4570 E-mail : council@gympie.qld.gov.au Phone 1300 307 800 Fax (07) 54810 801	Datum	-	Drawn	J.G.	04/17	Plan Description GYMPIE REGIONAL COUNCIL STANDARD DRAWING INVERT CROSS OVER CONCRETE DRIVEWAY COMMERCIAL TYPE	Auxiliary Plans	DRAWING NO		
D	REVIEW		GLENN ALEXANDER	04/17				Surv No.	-	Designed	-	-		Job Number	SHEET	OF	
C	REVIEW		LAWRY O'BRIEN	03/12				Date	04/17	Checked	G.A.	04/17		1	1		
B	REVIEW							Tech File	-	Approved	G.ALEXANDER	19/04/17		Construction Date		1	1
A	Original Issue										R.P.E.Q. 14933			-		   	
SCALES m.					FULL SIZE A3	Rev Date 07/12											